


Exchange Square scale plans - Exchange Square not available during 2008 due to North/South link works

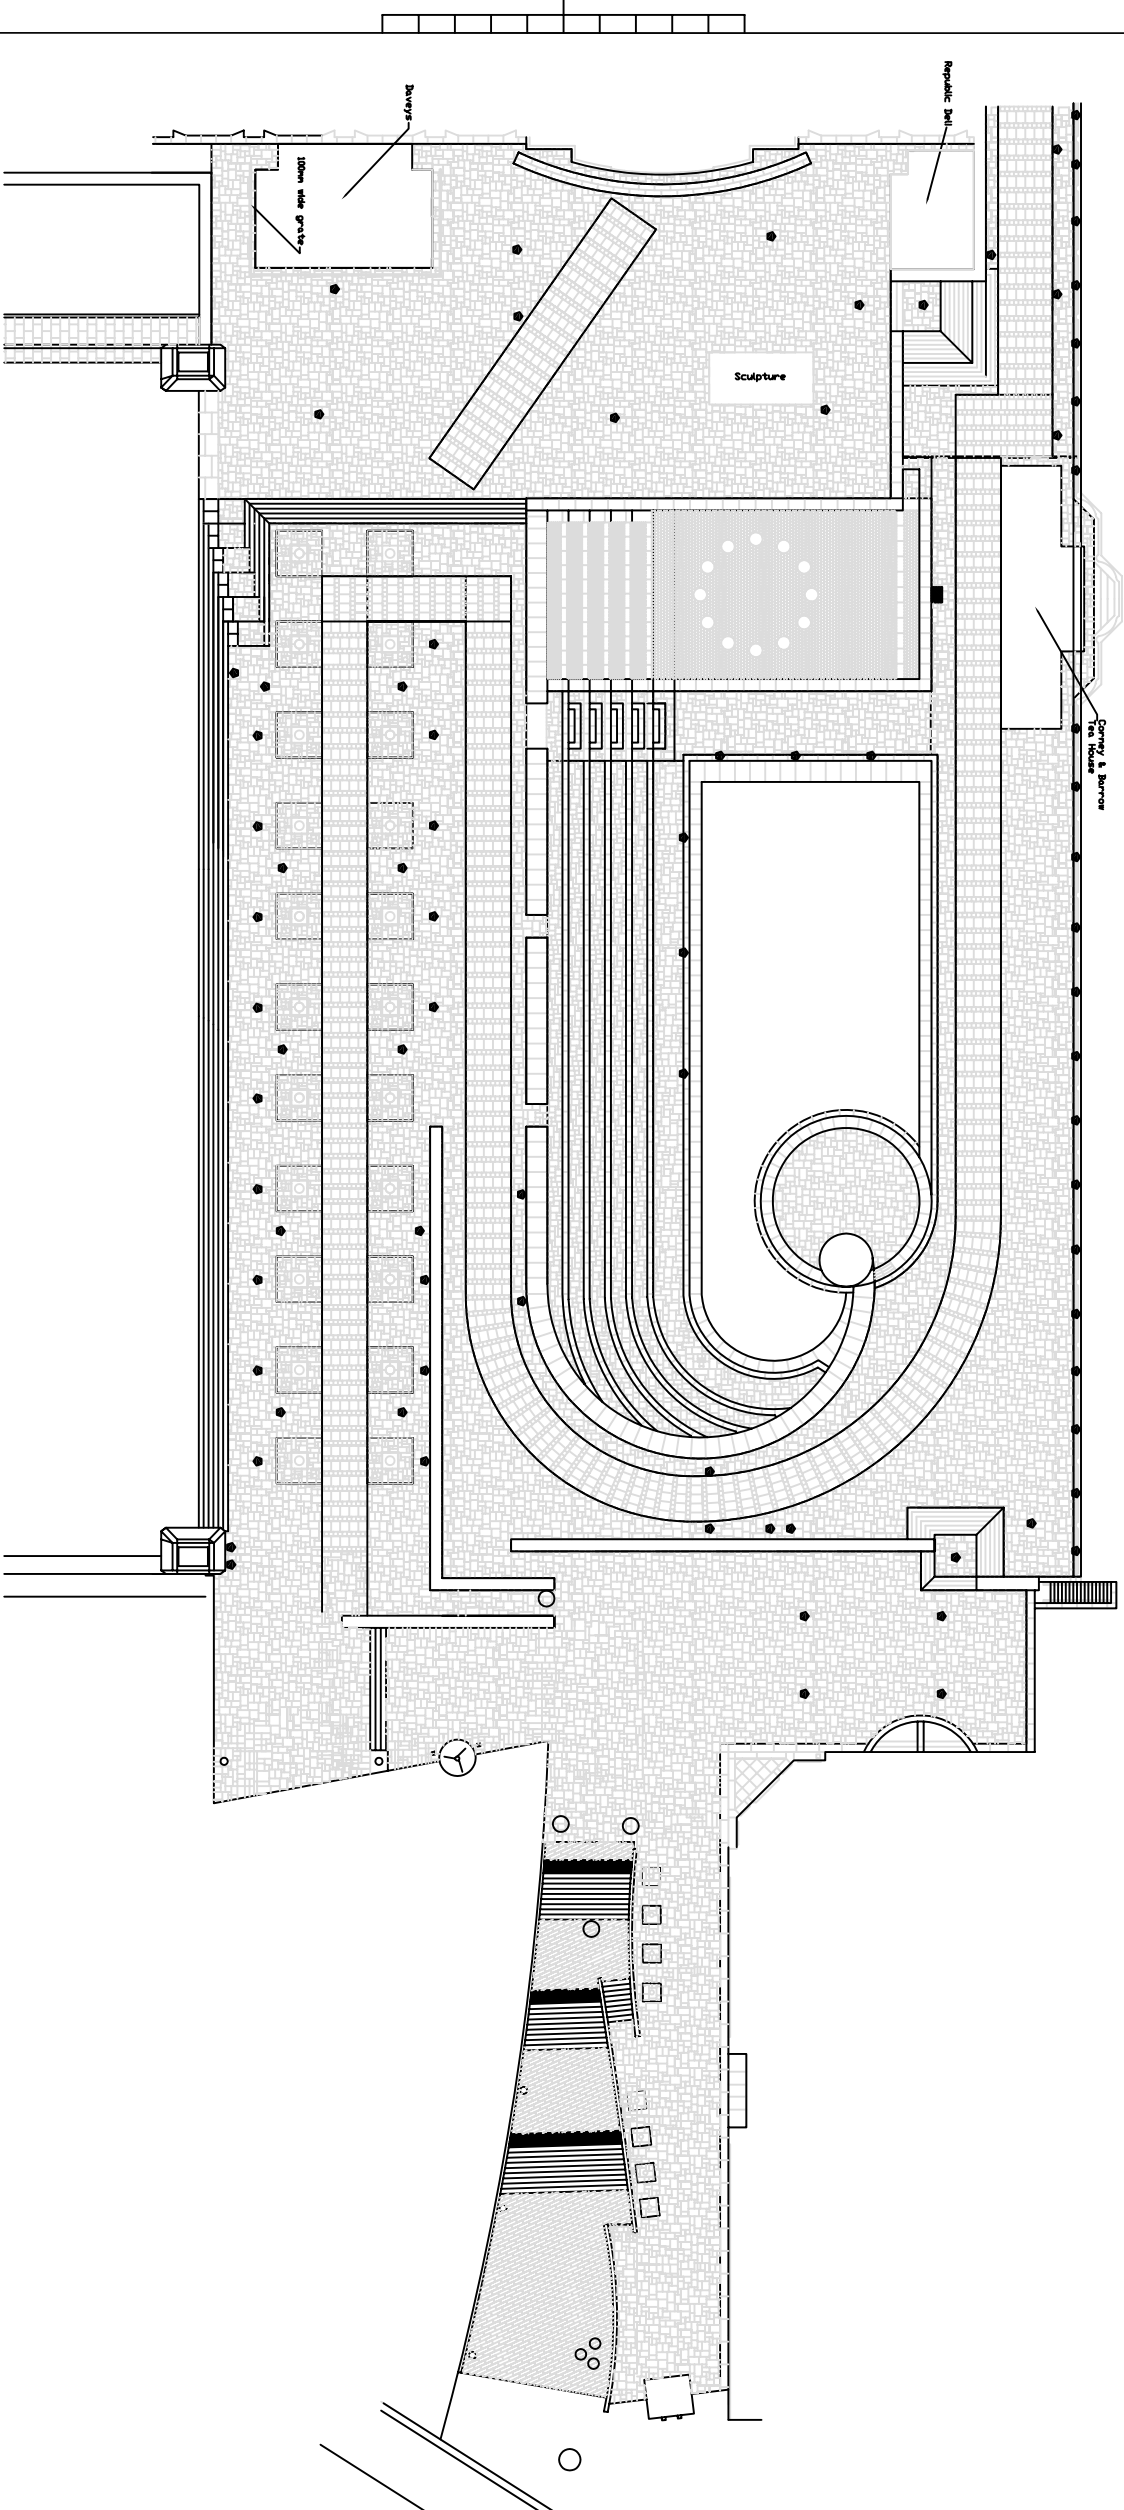

Job No. BEL/CT/06.02
Revision

SURVEY LEGEND

NOTES

Rev.	Date	Description	By

RAINCHECK SERVICES LIMITED
42 Pasture Road
North Westley
Middlesex
HA0 3JL
email: enquiries@raincheckservices.co.uk

Client
BROADGATE ESTATES LIMITED
EXCHANGE HOUSE
12 EXCHANGE SQUARE
LONDON EC2A 2BQ

Drawing title
EVENTS REFERENCE DRAWING

Scale	1:500	Drawn by	UJG	Sheet size	A3
Surveyed by		Checked by		Approved by	
Drawing No.	RS/EX/Sq/01	Date	October 2008	Revision	